

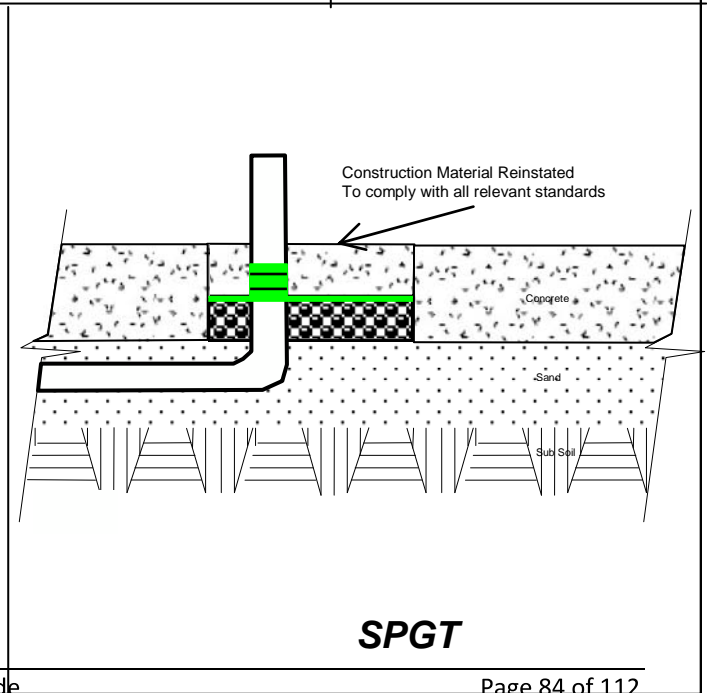
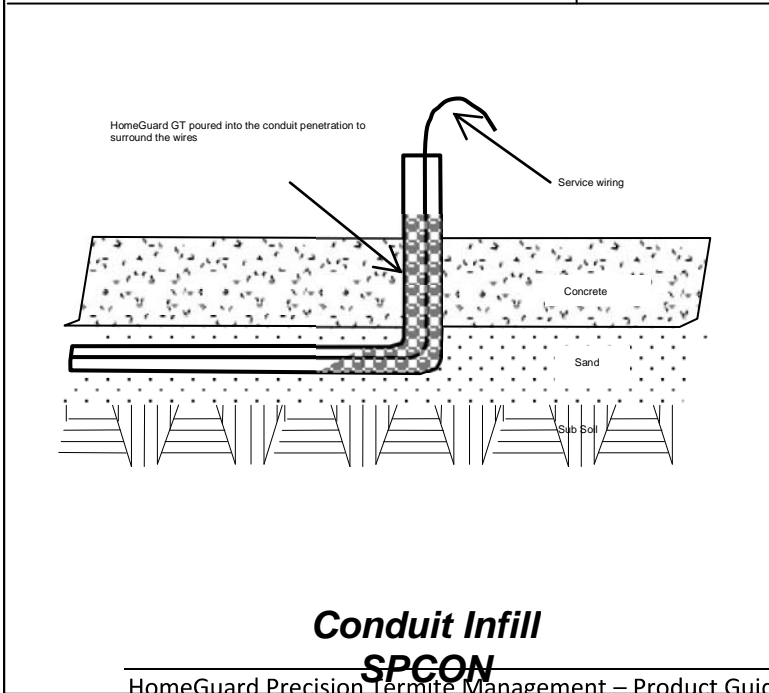
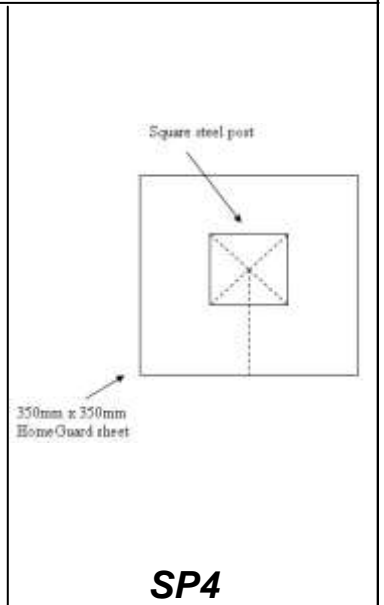
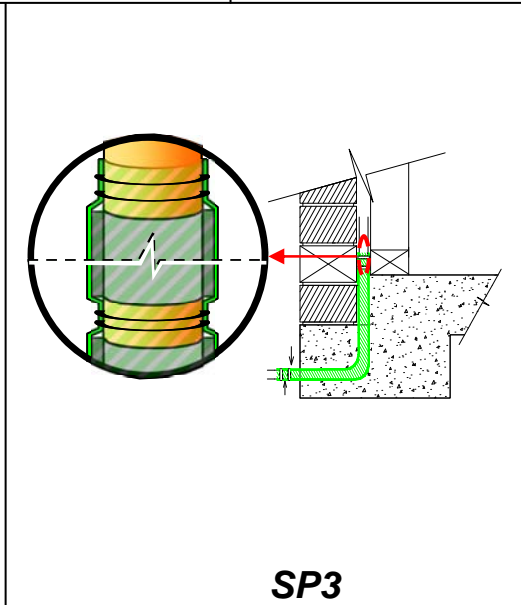
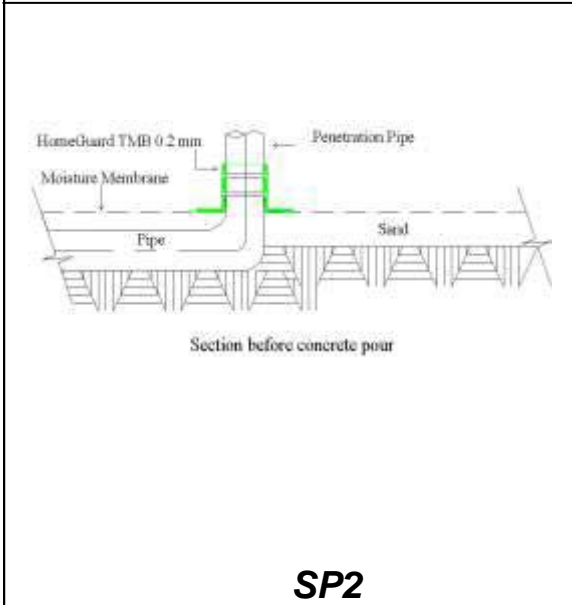
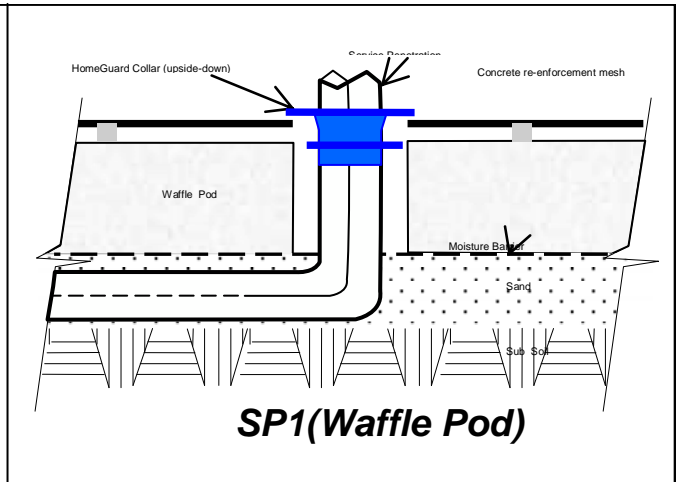


Installation Diagrams


Service Penetrations and Collars

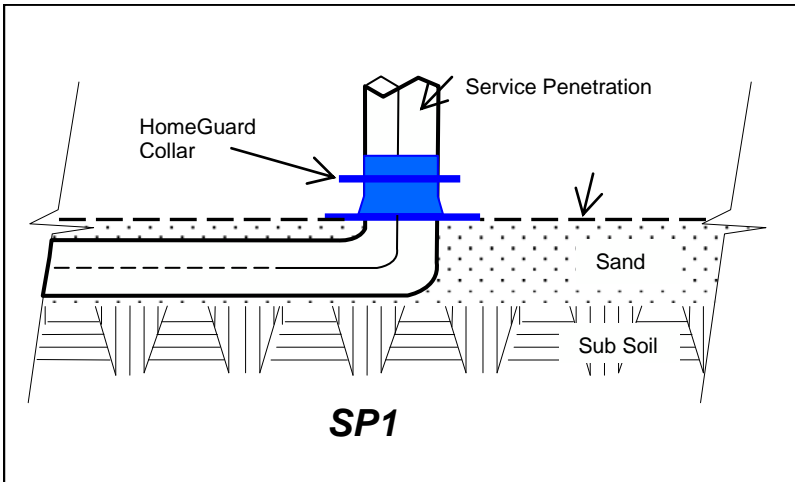


**Under-Slab Installations**

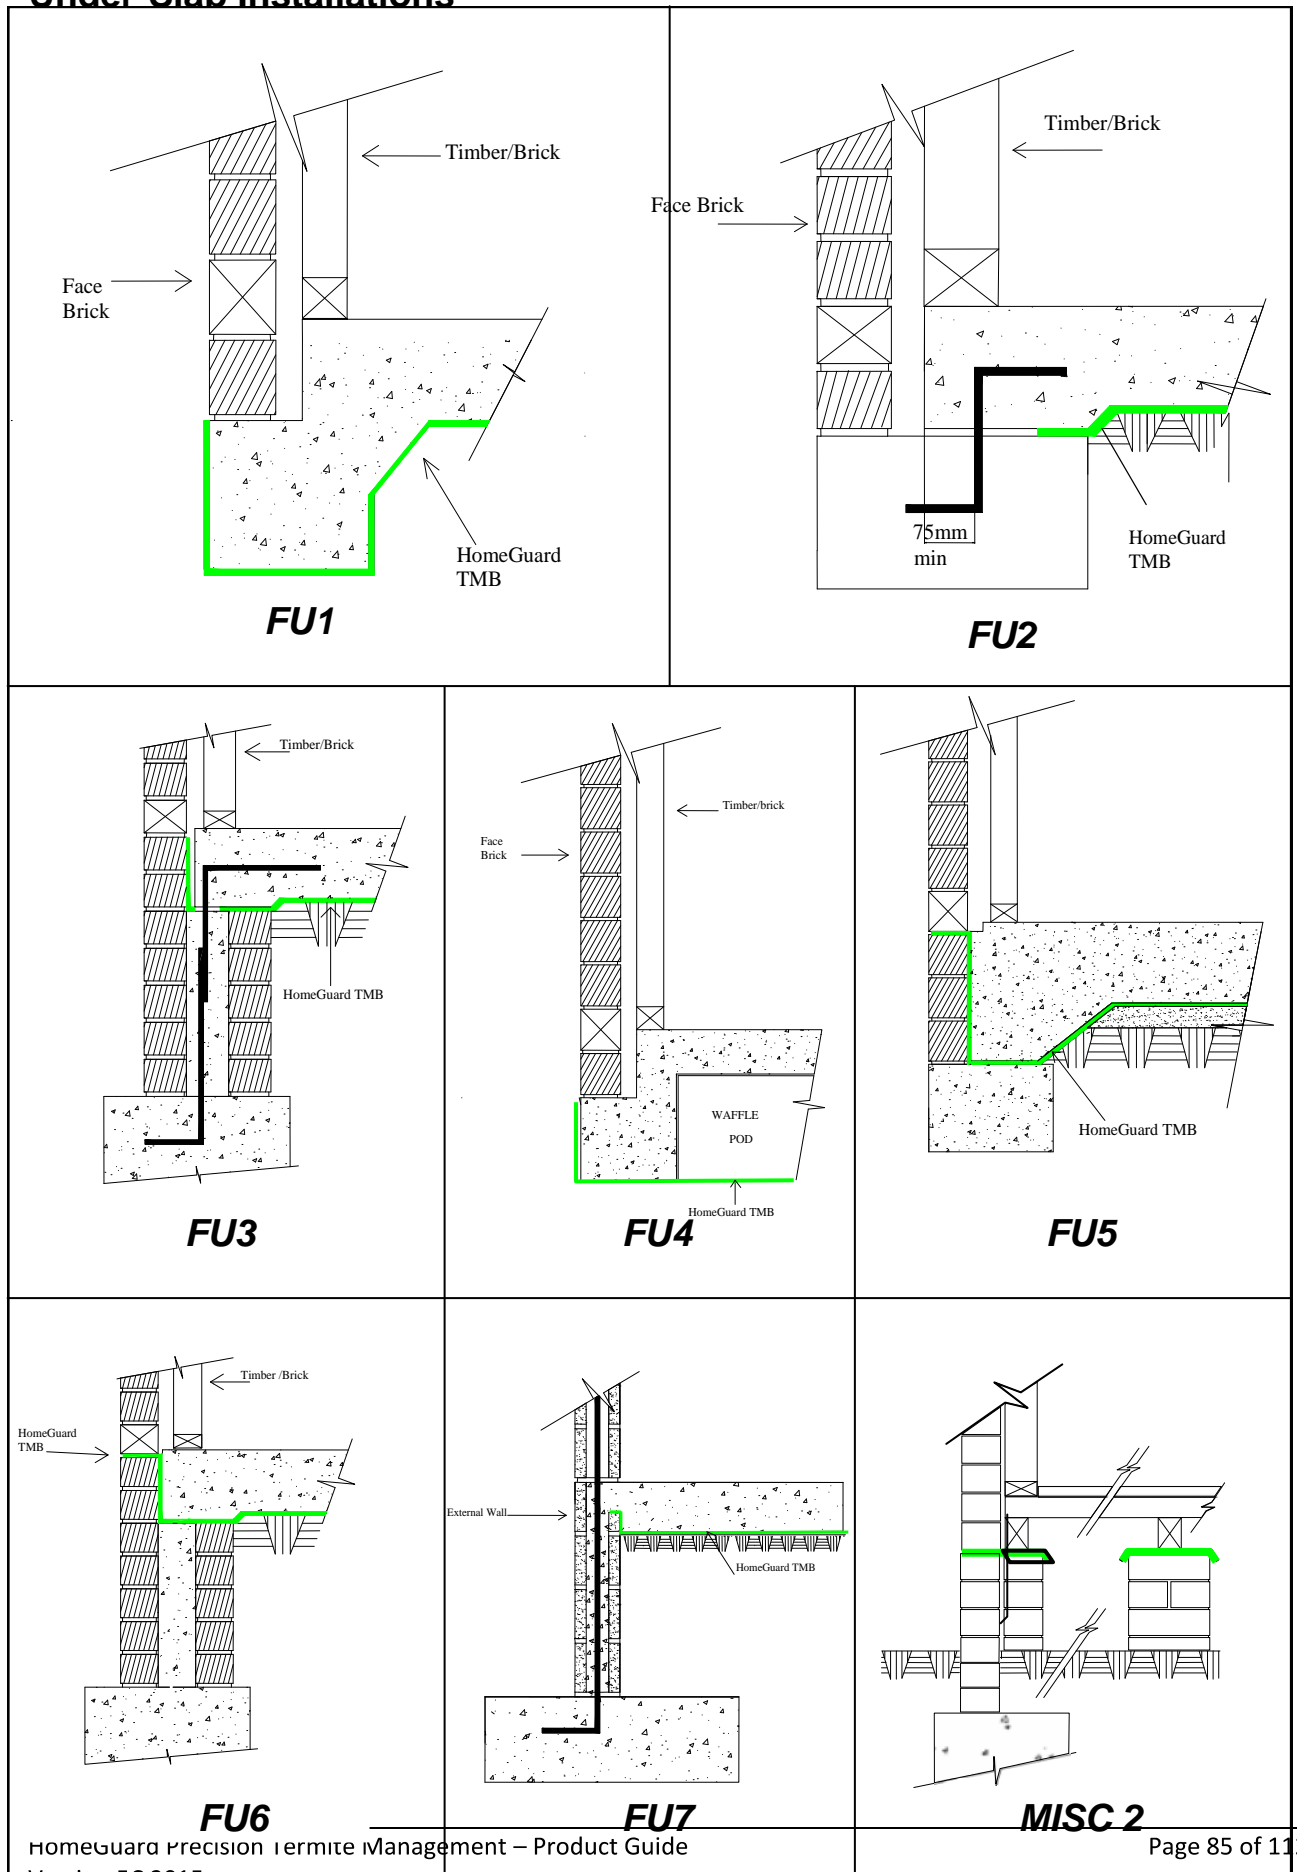


## Step-down Slabs

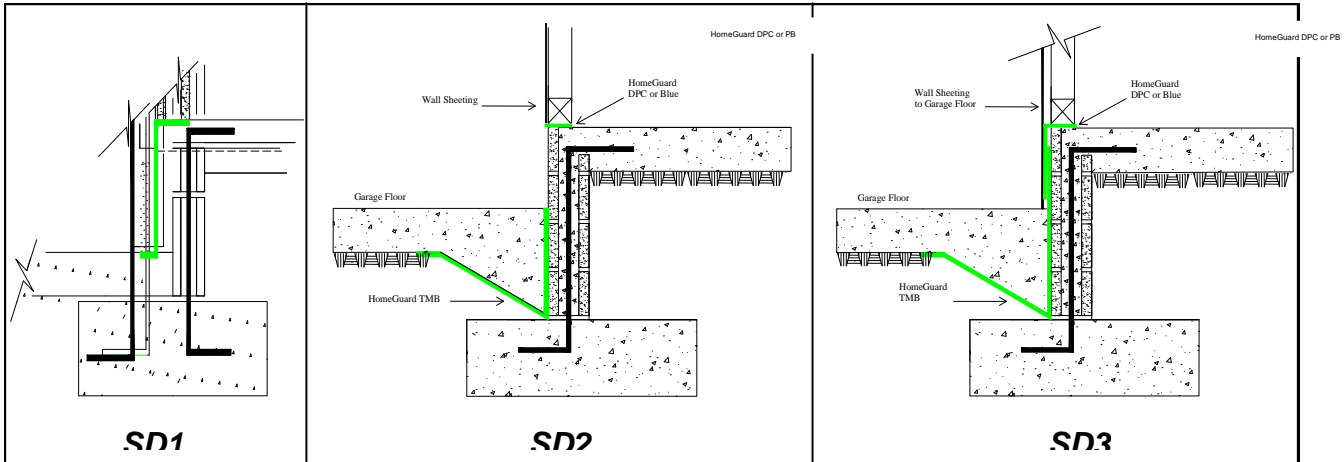


## Paths and Extensions

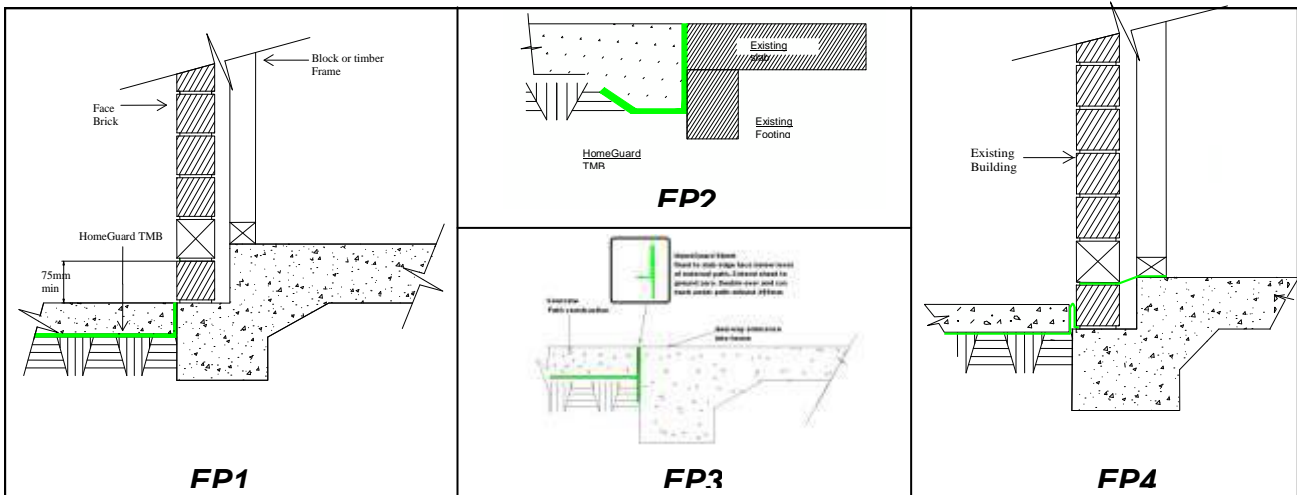


## Structural Retaining Walls

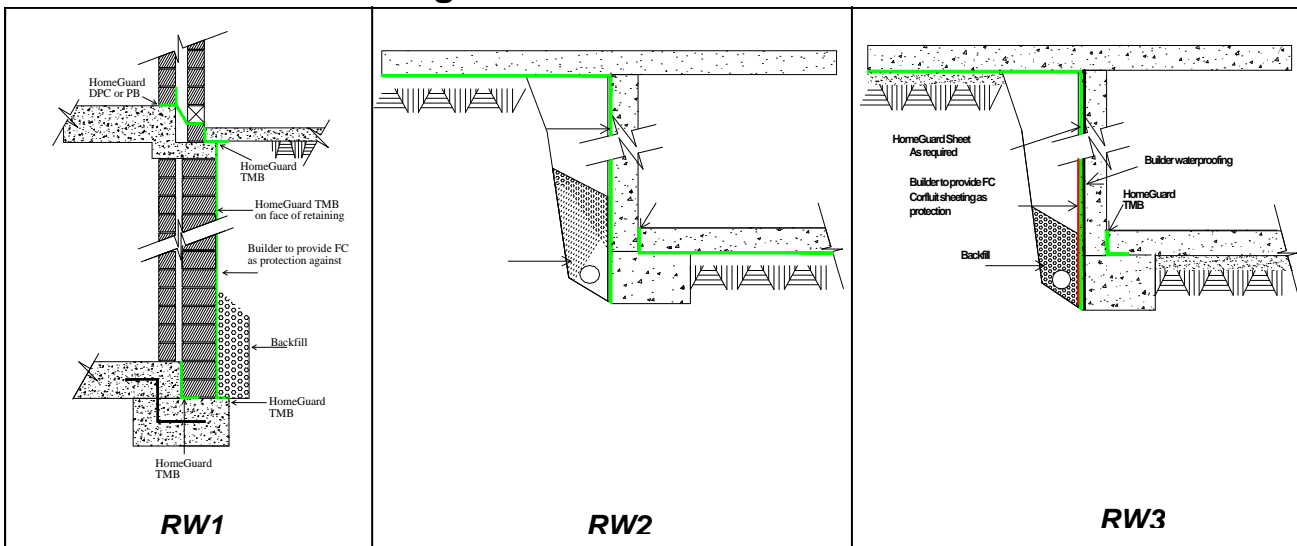

**Perimeter Cavity Installations**

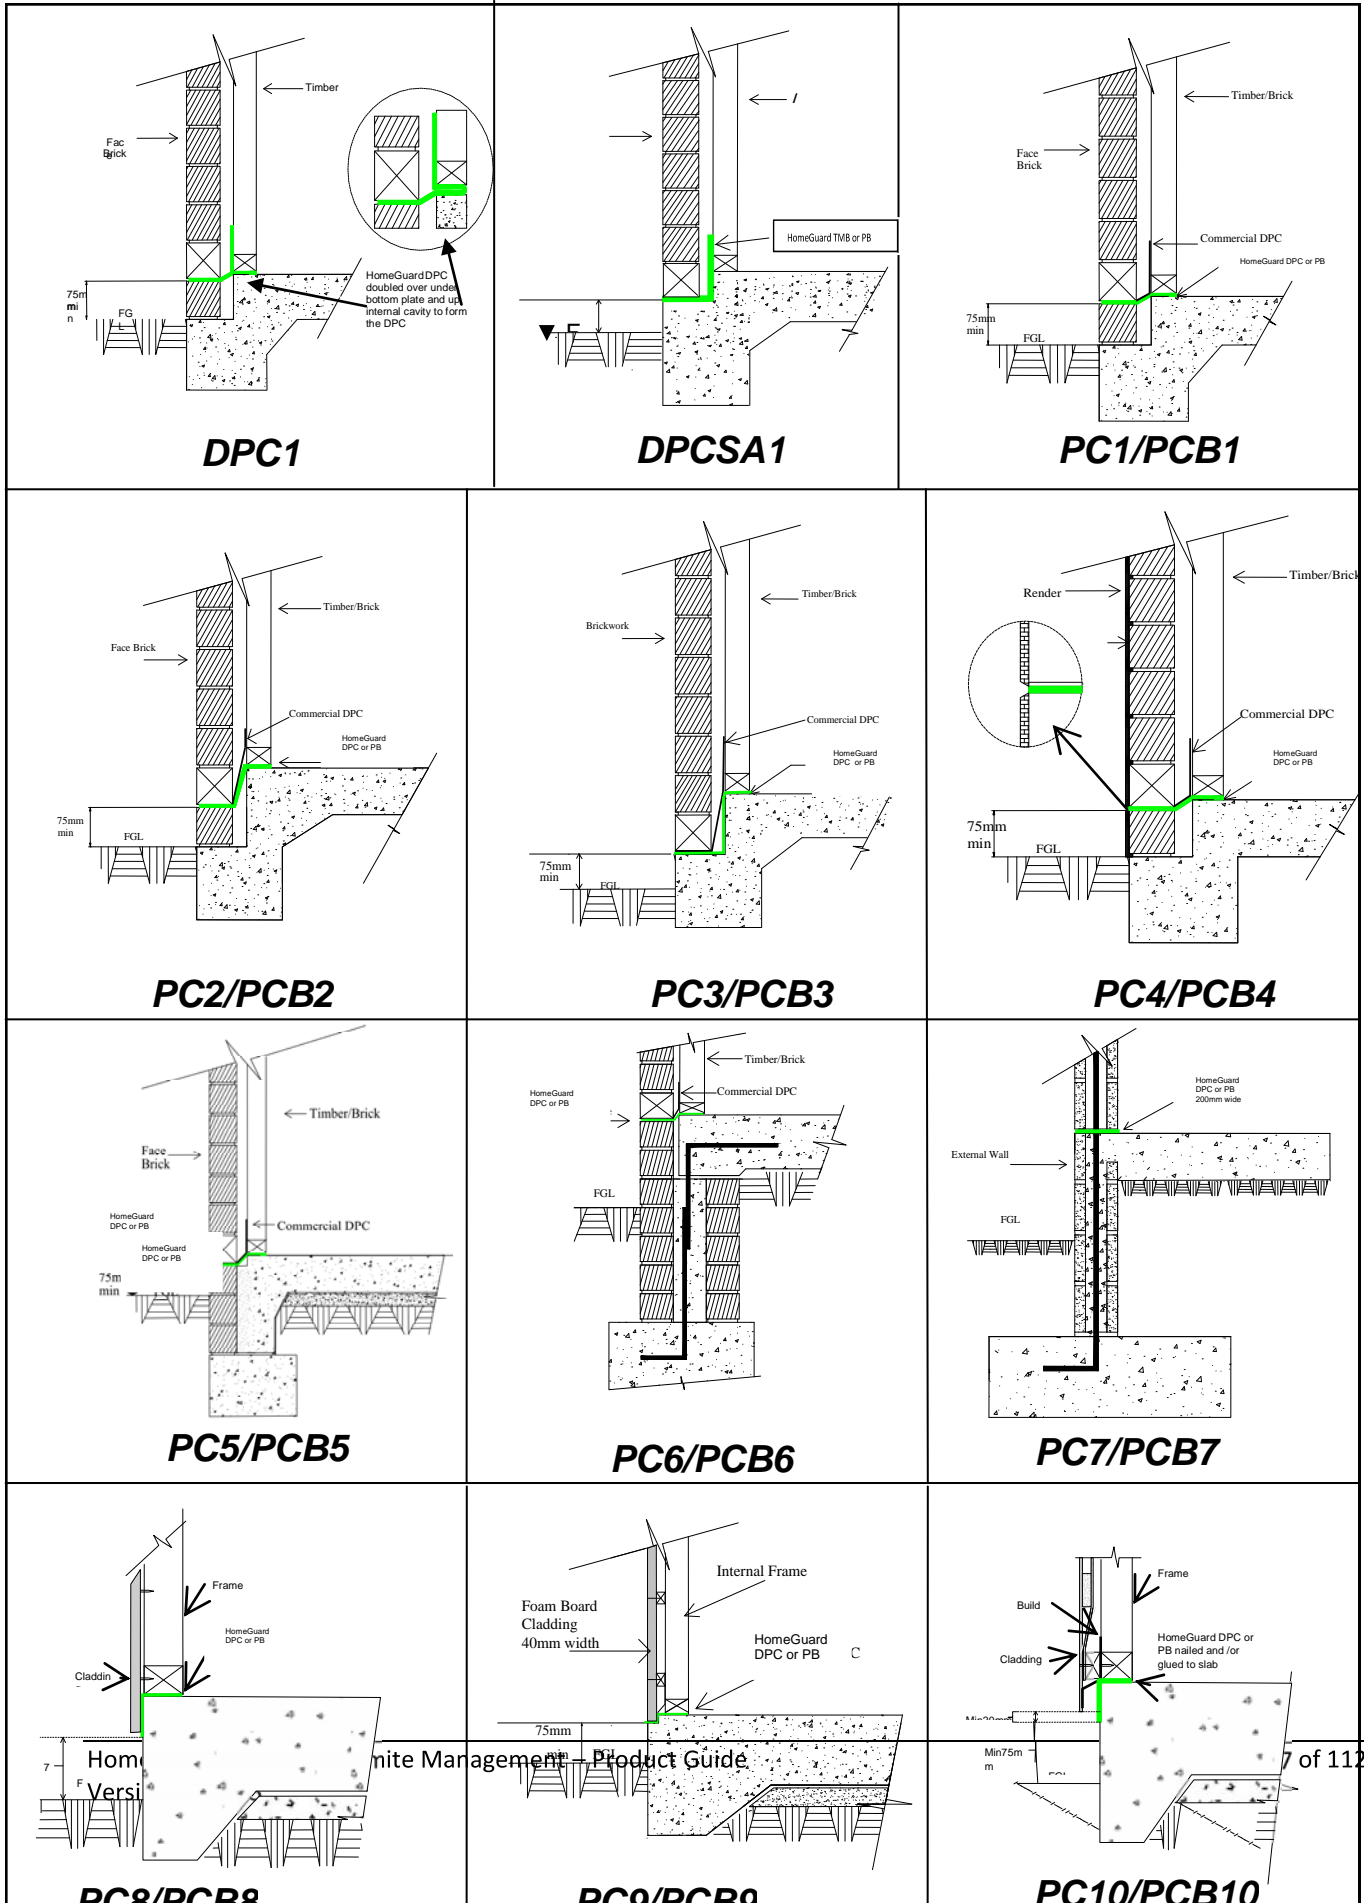

## Perimeter Cavity Installations – Continued

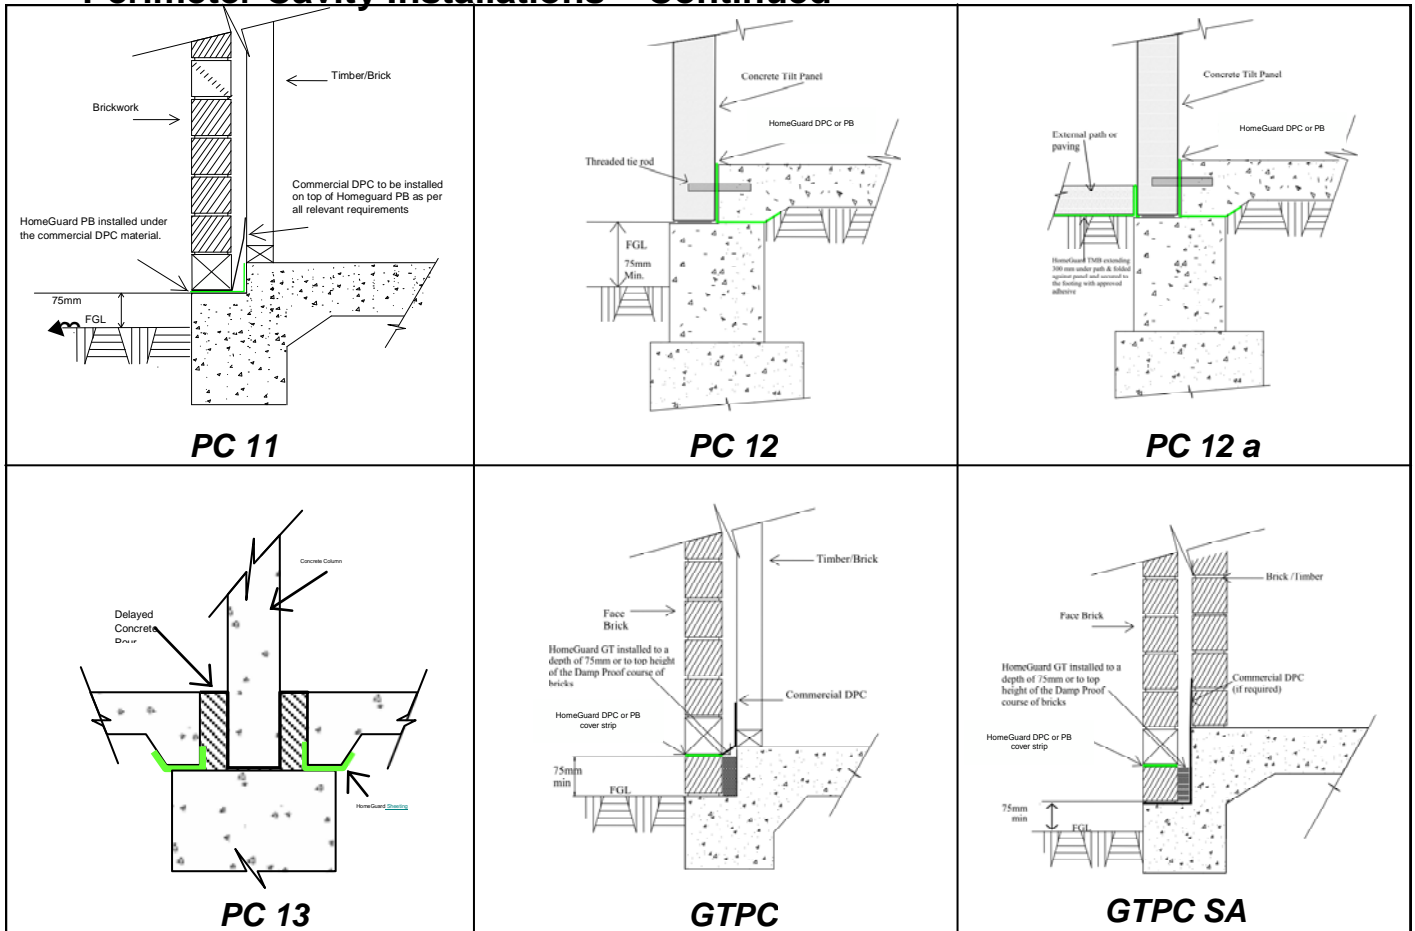

## Miscellaneous Installations

